


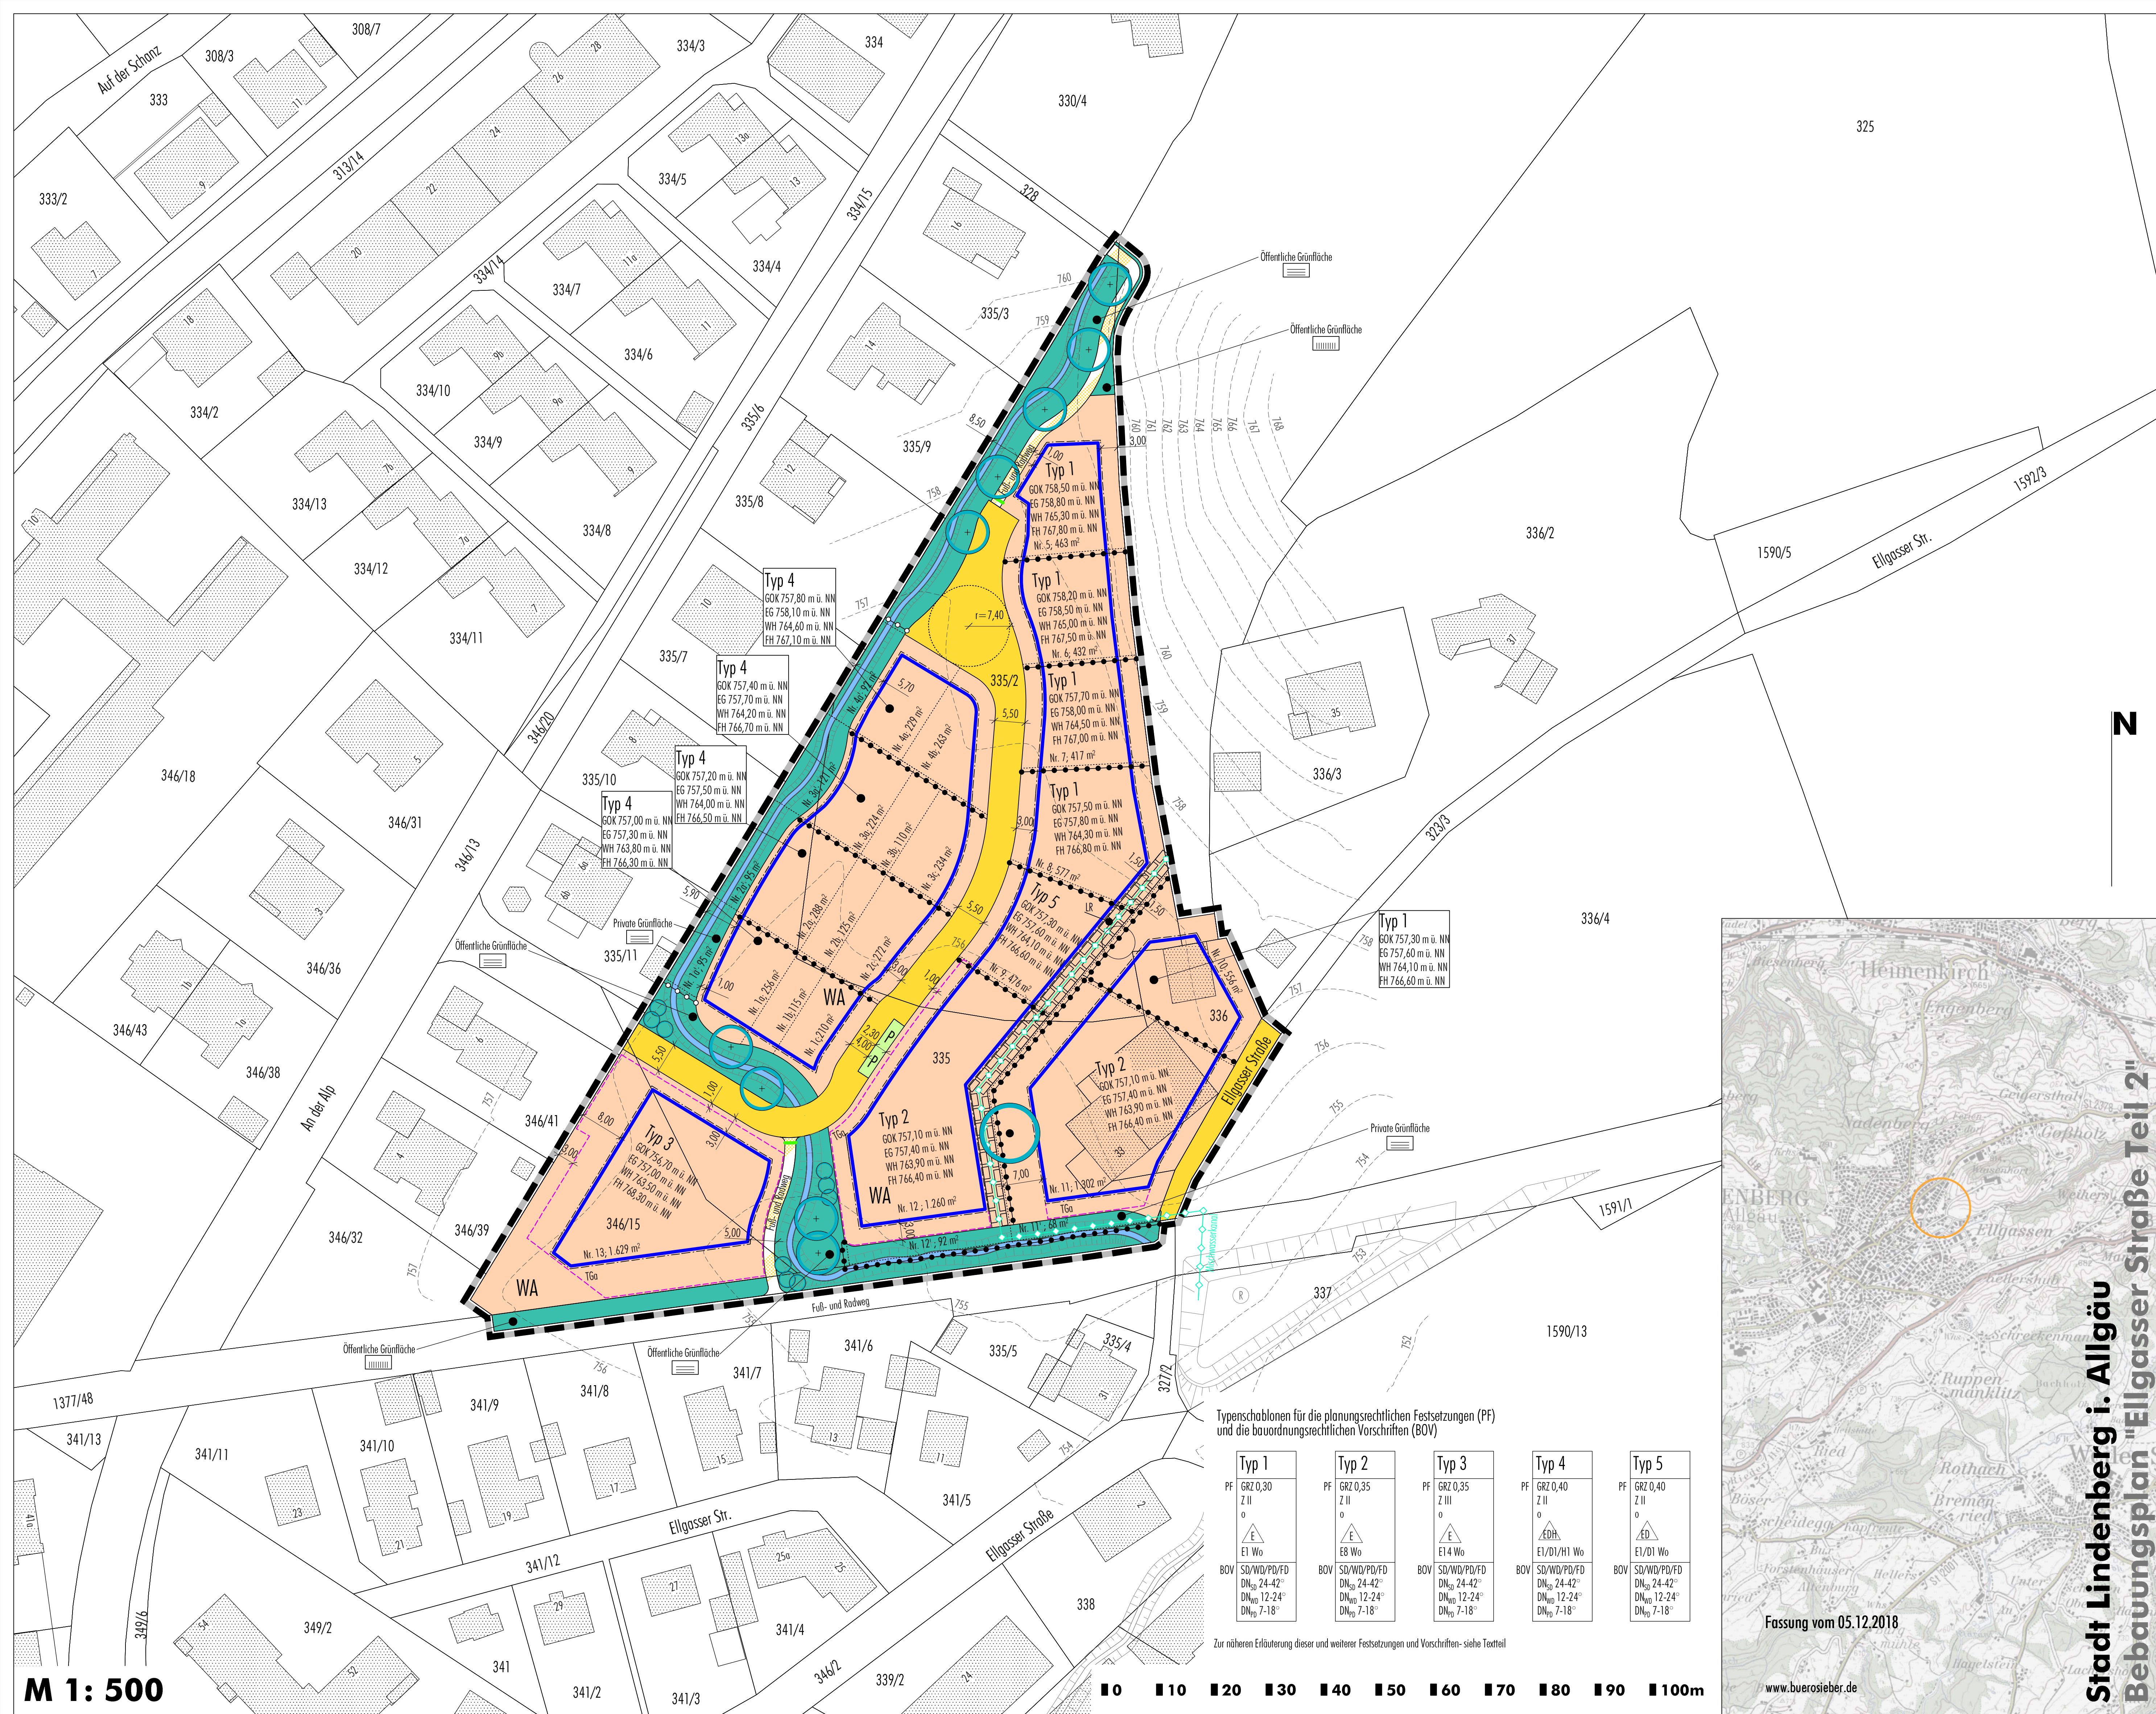


N

Typenschemen für die planungsrechtlichen Festsetzungen (PF) und die bauordnungsrechtlichen Vorschriften (BOV)

Typ 1 PF GRZ 0,30 Z II o E E1 Wo BOV SD/WD/PD/FD DN₅₀ 24-42° DN₁₀₀ 12-24° DN₁₅₀ 7-18°	Typ 2 PF GRZ 0,35 Z III o E E8 Wo BOV SD/WD/PD/FD DN₅₀ 24-42° DN₁₀₀ 12-24° DN₁₅₀ 7-18°	Typ 3 PF GRZ 0,35 Z III o E E14 Wo BOV SD/WD/PD/FD DN₅₀ 24-42° DN₁₀₀ 12-24° DN₁₅₀ 7-18°	Typ 4 PF GRZ 0,40 Z II o EDH E1/D1/H1 Wo BOV SD/WD/PD/FD DN₅₀ 24-42° DN₁₀₀ 12-24° DN₁₅₀ 7-18°	Typ 5 PF GRZ 0,40 Z II o ED E1/D1 Wo BOV SD/WD/PD/FD DN₅₀ 24-42° DN₁₀₀ 12-24° DN₁₅₀ 7-18°
---	--	---	---	---

Zur näheren Erläuterung dieser und weiterer Festsetzungen und Vorschriften- siehe Textteil

0 10 20 30 40 50 60 70 80 90 100m

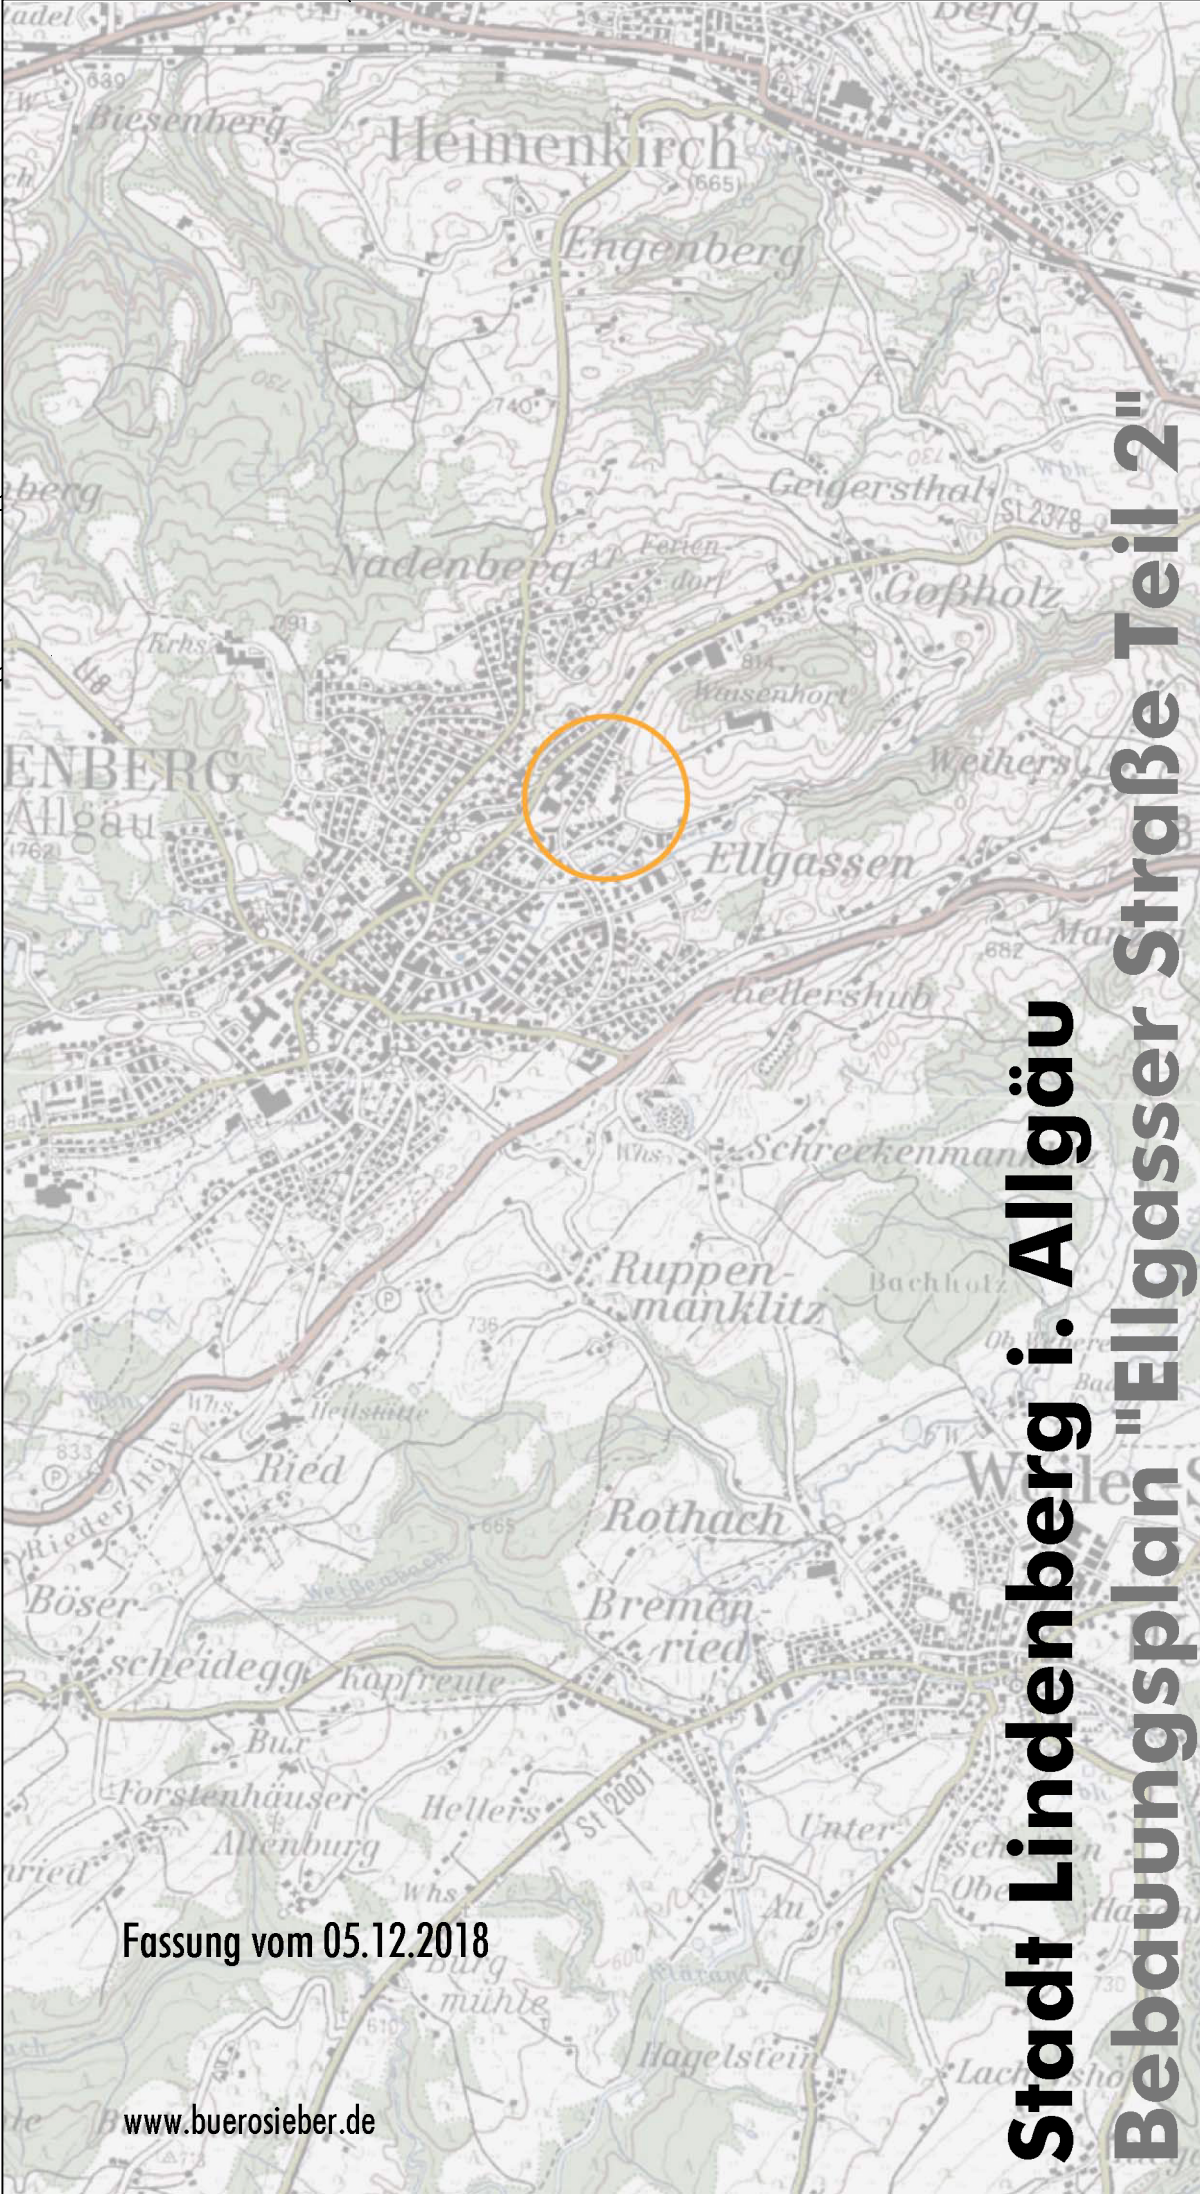

Fassung vom 05.12.2018

www.buerosieber.de

Stadt Lindenberg i. Allgäu
Bebauungsplan "Ellgasser Straße Teil 2"

M 1: 500